


[illegible]

NORTH ELEVATION

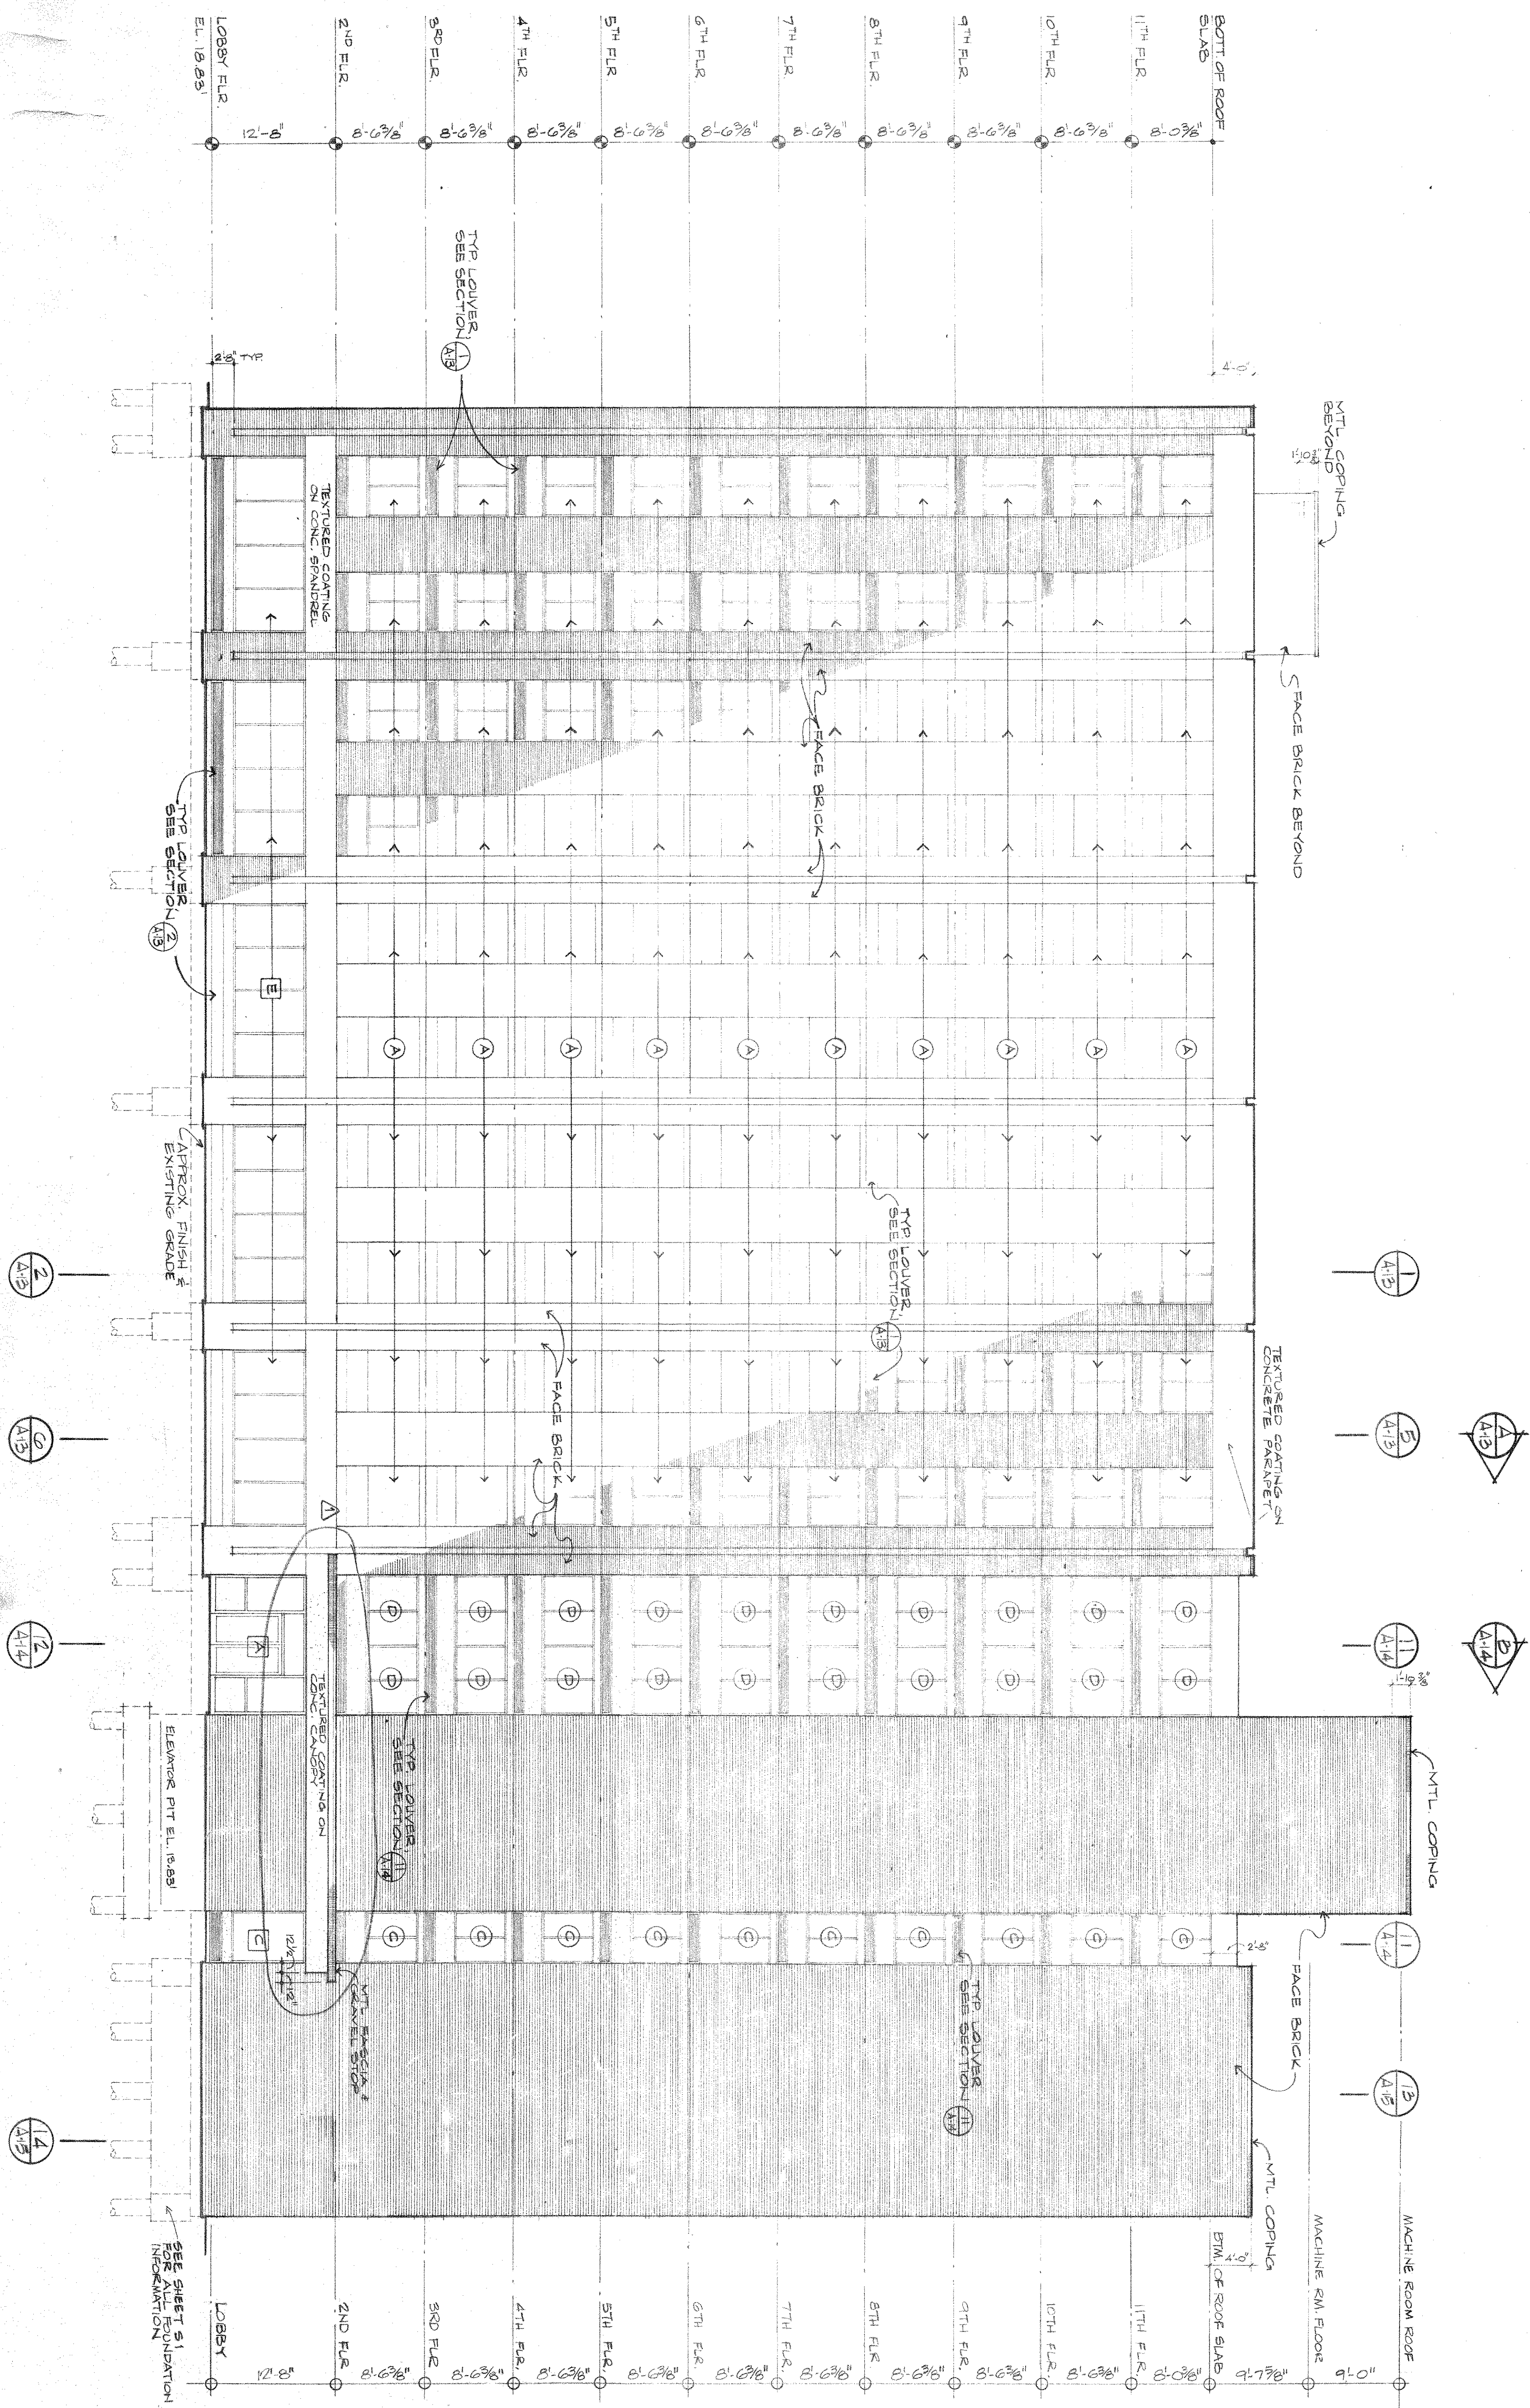

Elevations

DRAWING NUMBER A143-81

NET TIME

NCERT ELEVAATION