



REVISION	DESCRIPTION	DATE	BY	APP.	LOCATION	REASON	DATE	BY	APP.
1	SANITY ADDITION	11/20/16	JAS						
2									
3									
4									
5									

DESIGNER	CHECKER	DATE	BY	APP.
JAS		11/20/16	JAS	





APPROVAL	PROJECT ARCHITECT	DATE	BY	APP.
JAS	JAS	11/20/16	JAS	

DRAWING NUMBER: AV12-AV7

WEST ELEVATION

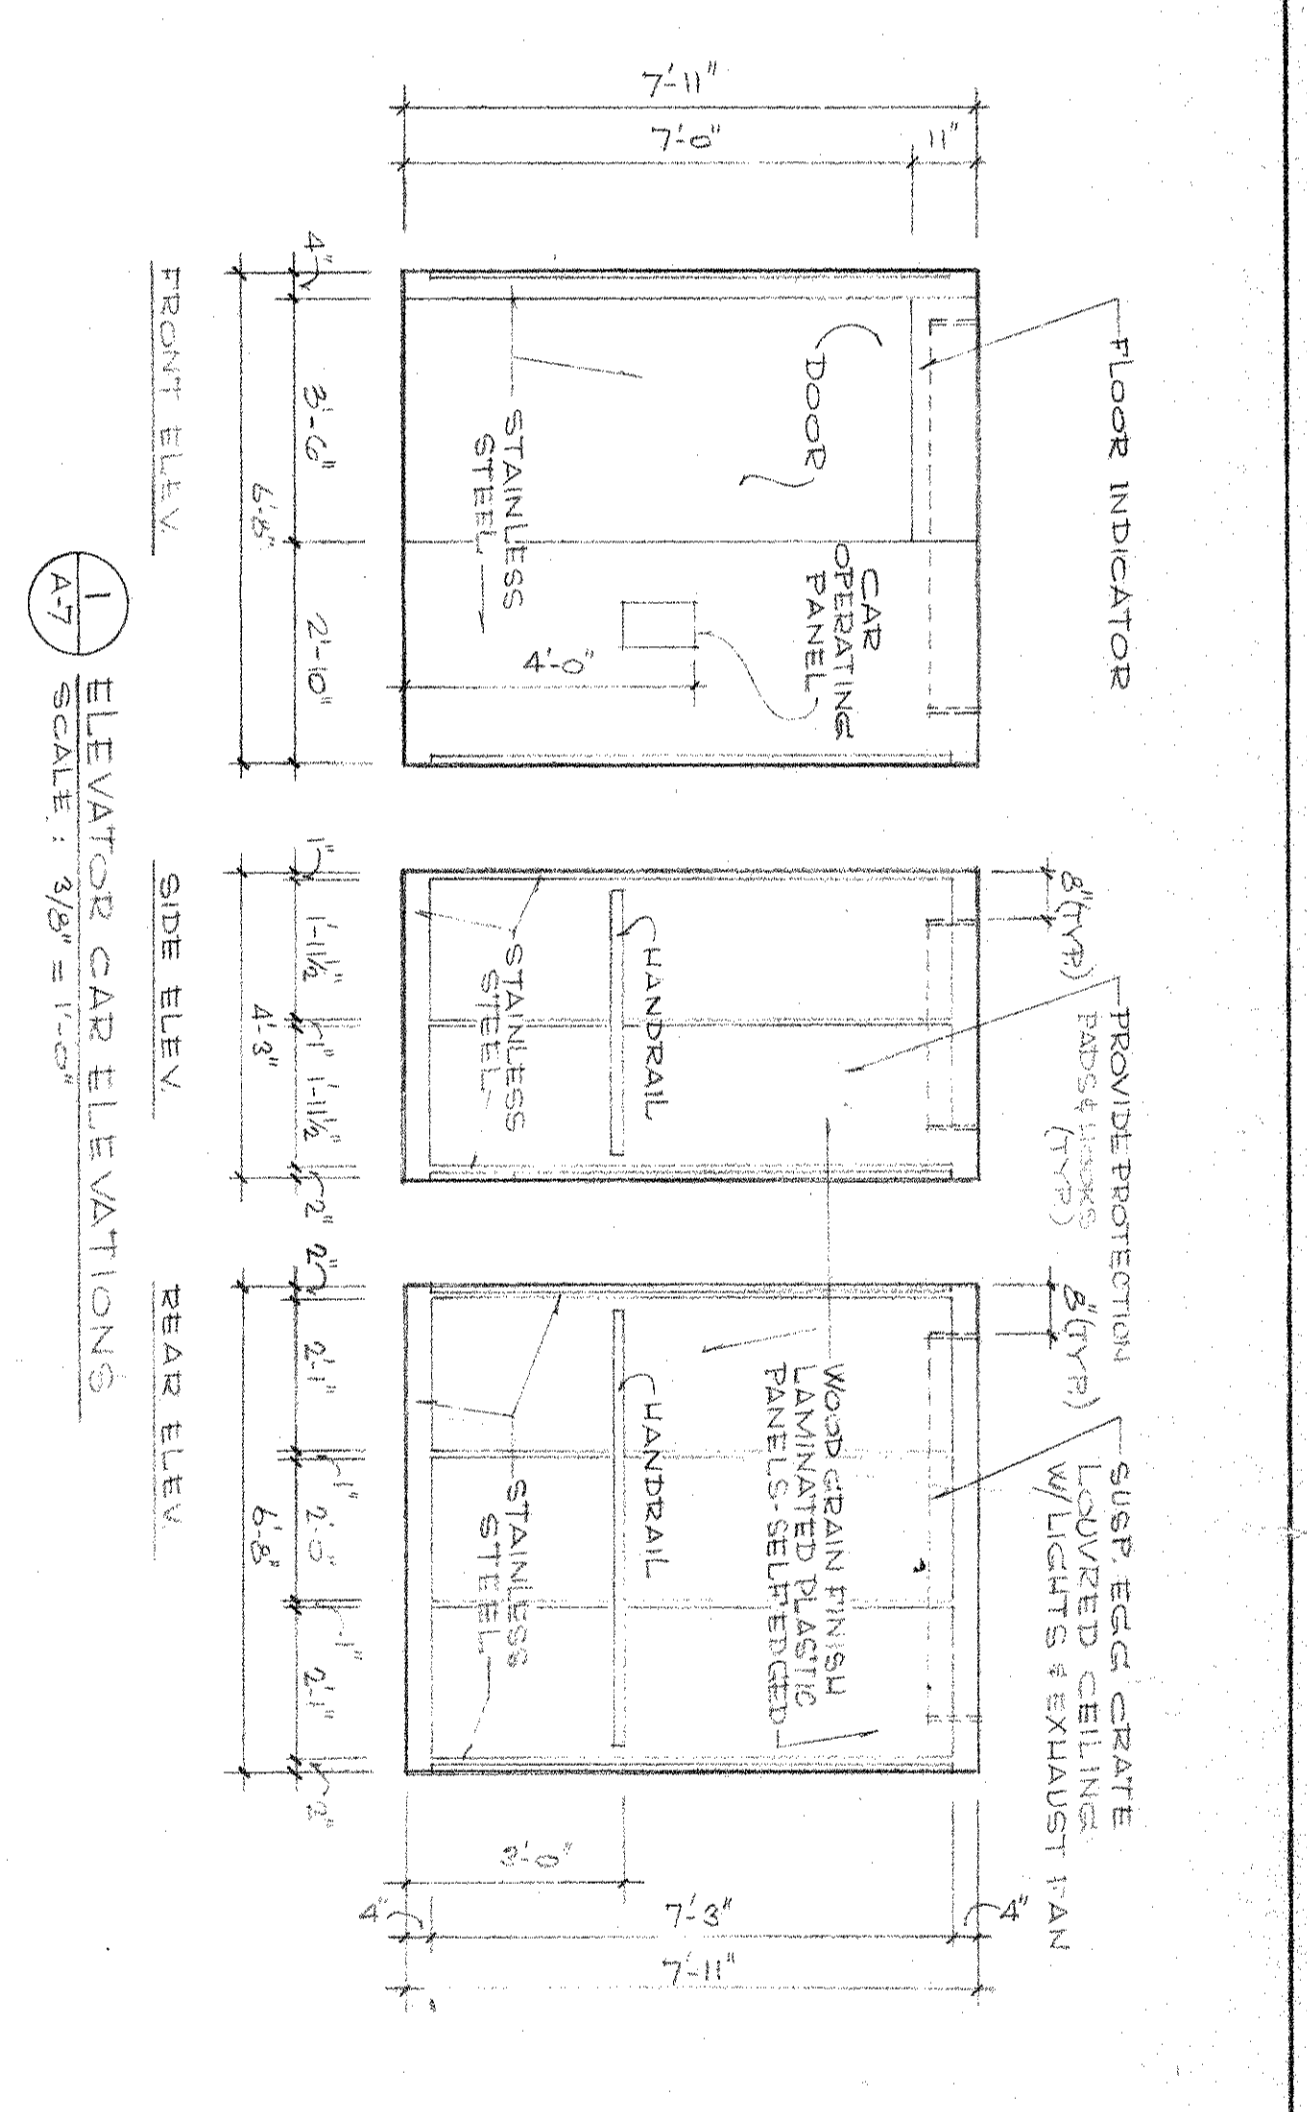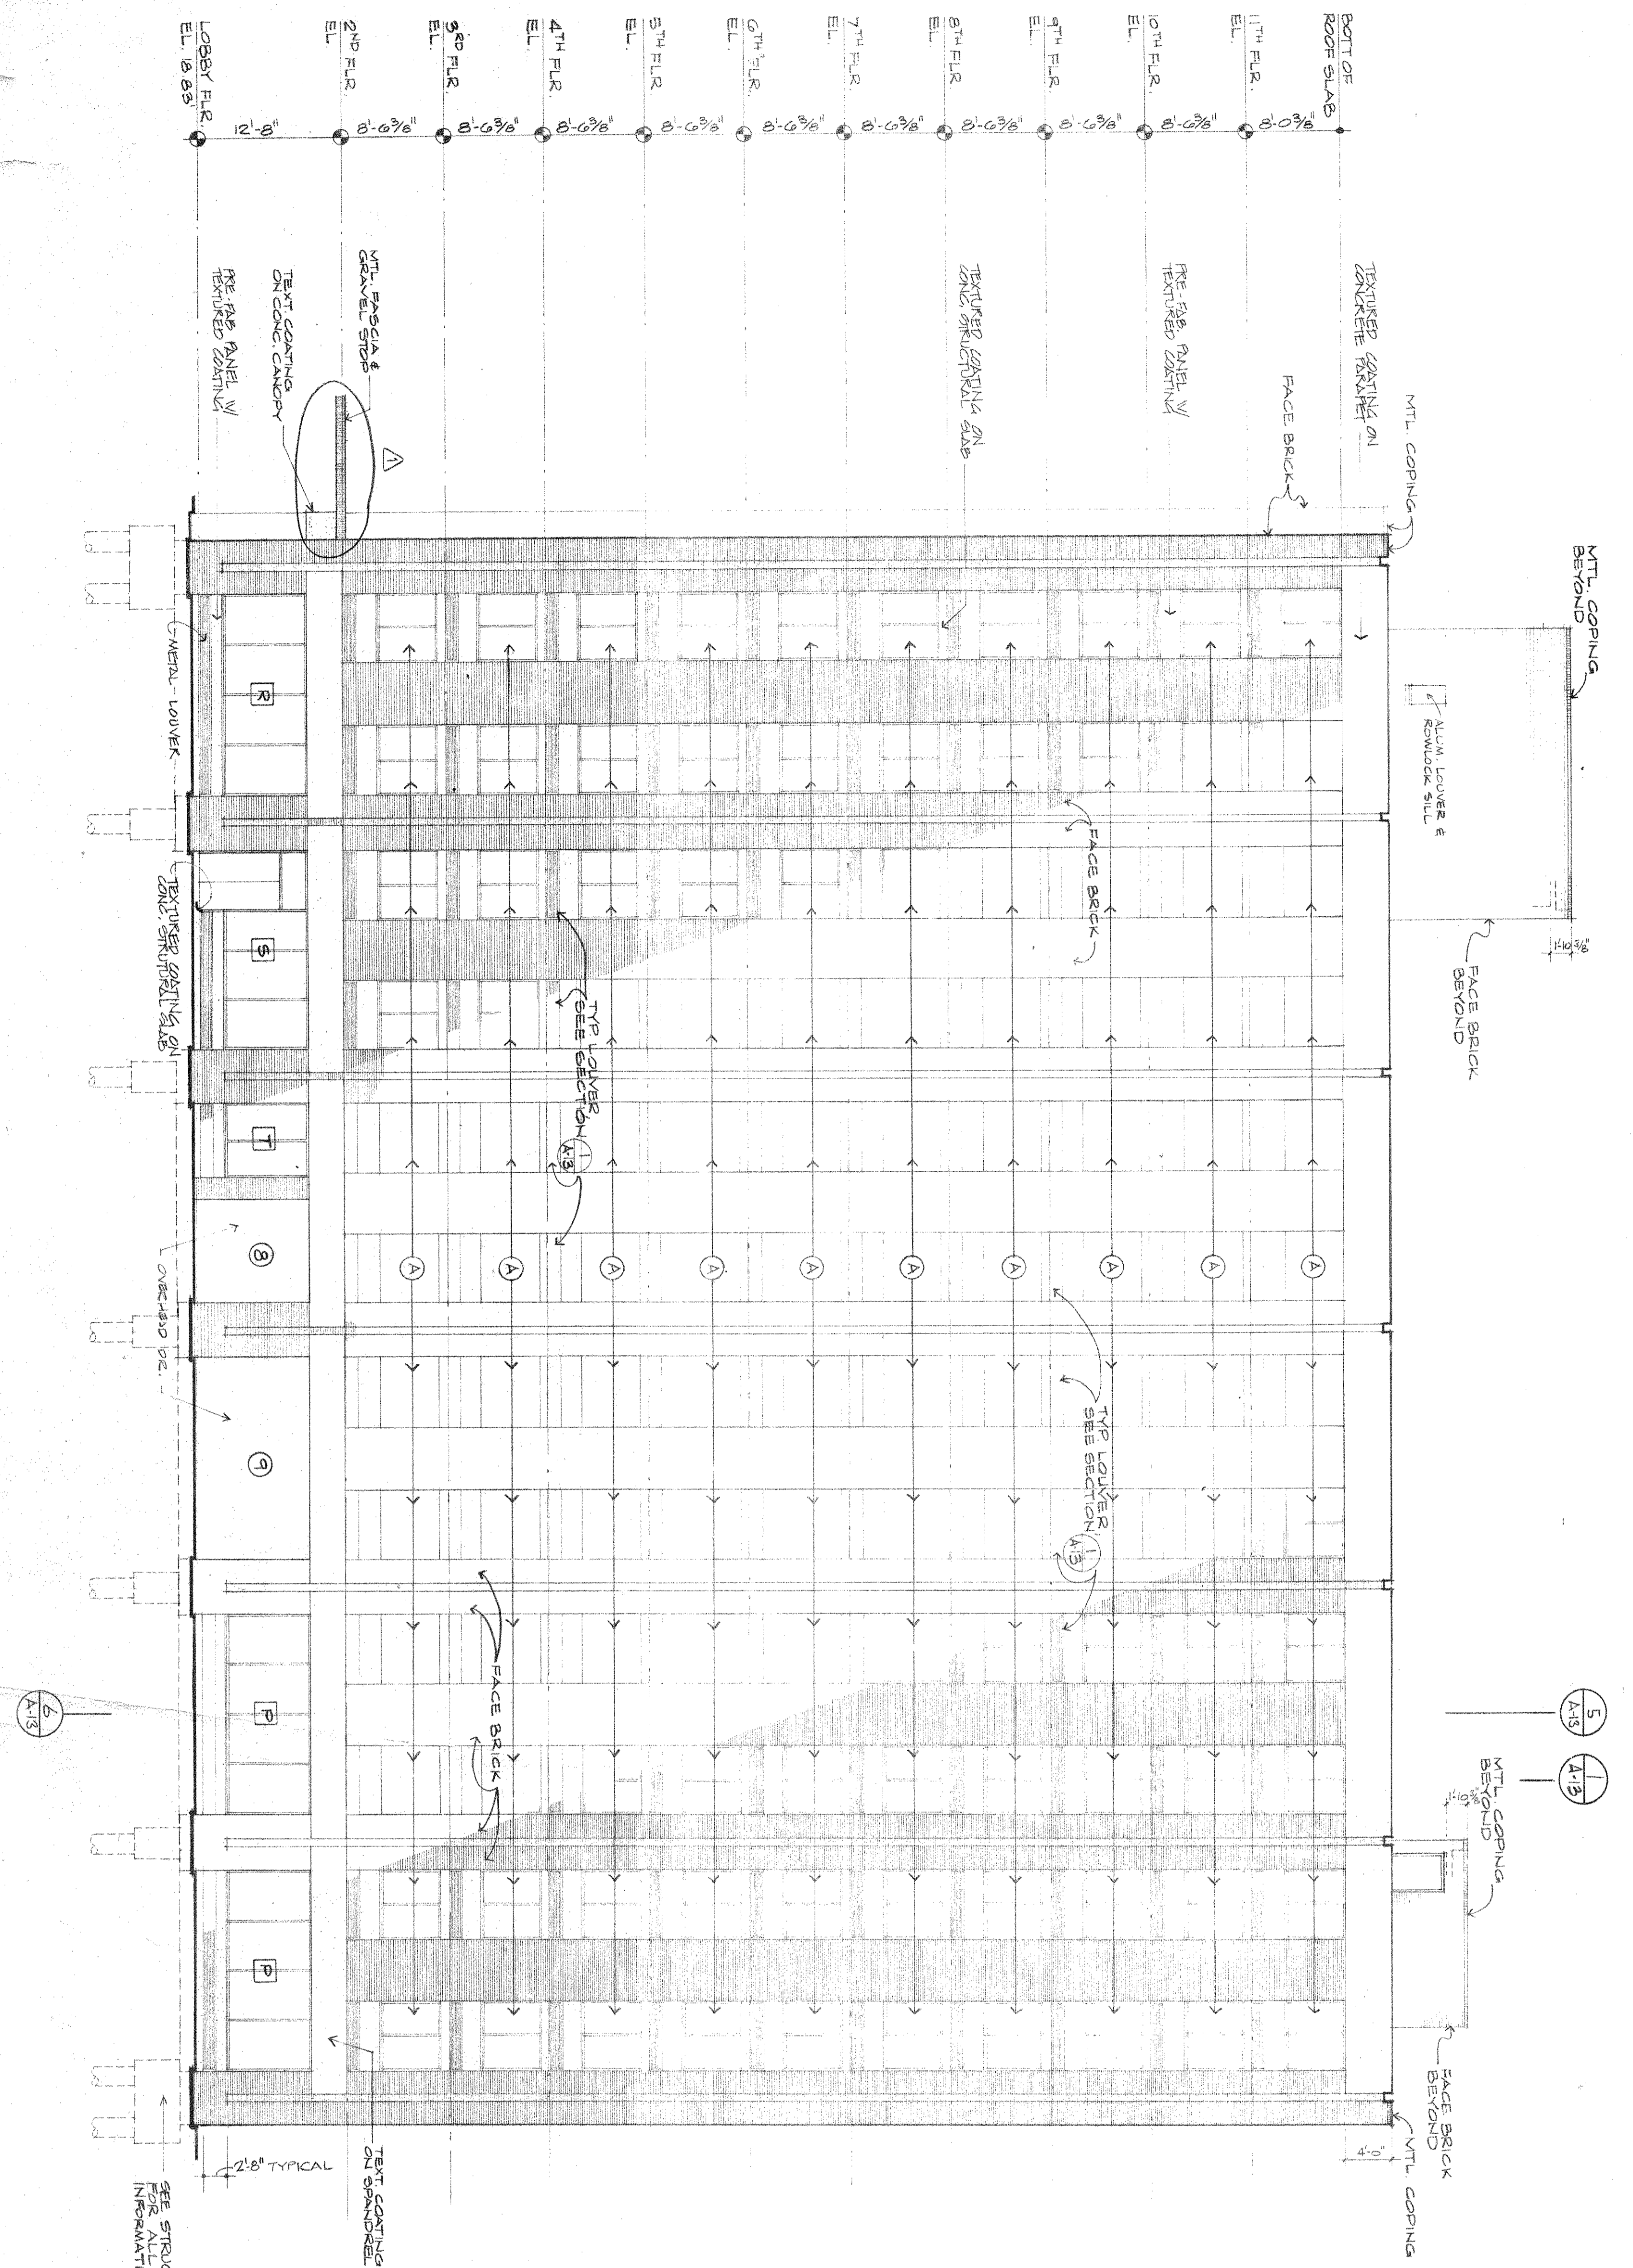

1. KEY PLAN - ENTRANCE LOBBY
SCALE: 1/32" = 1'-0"

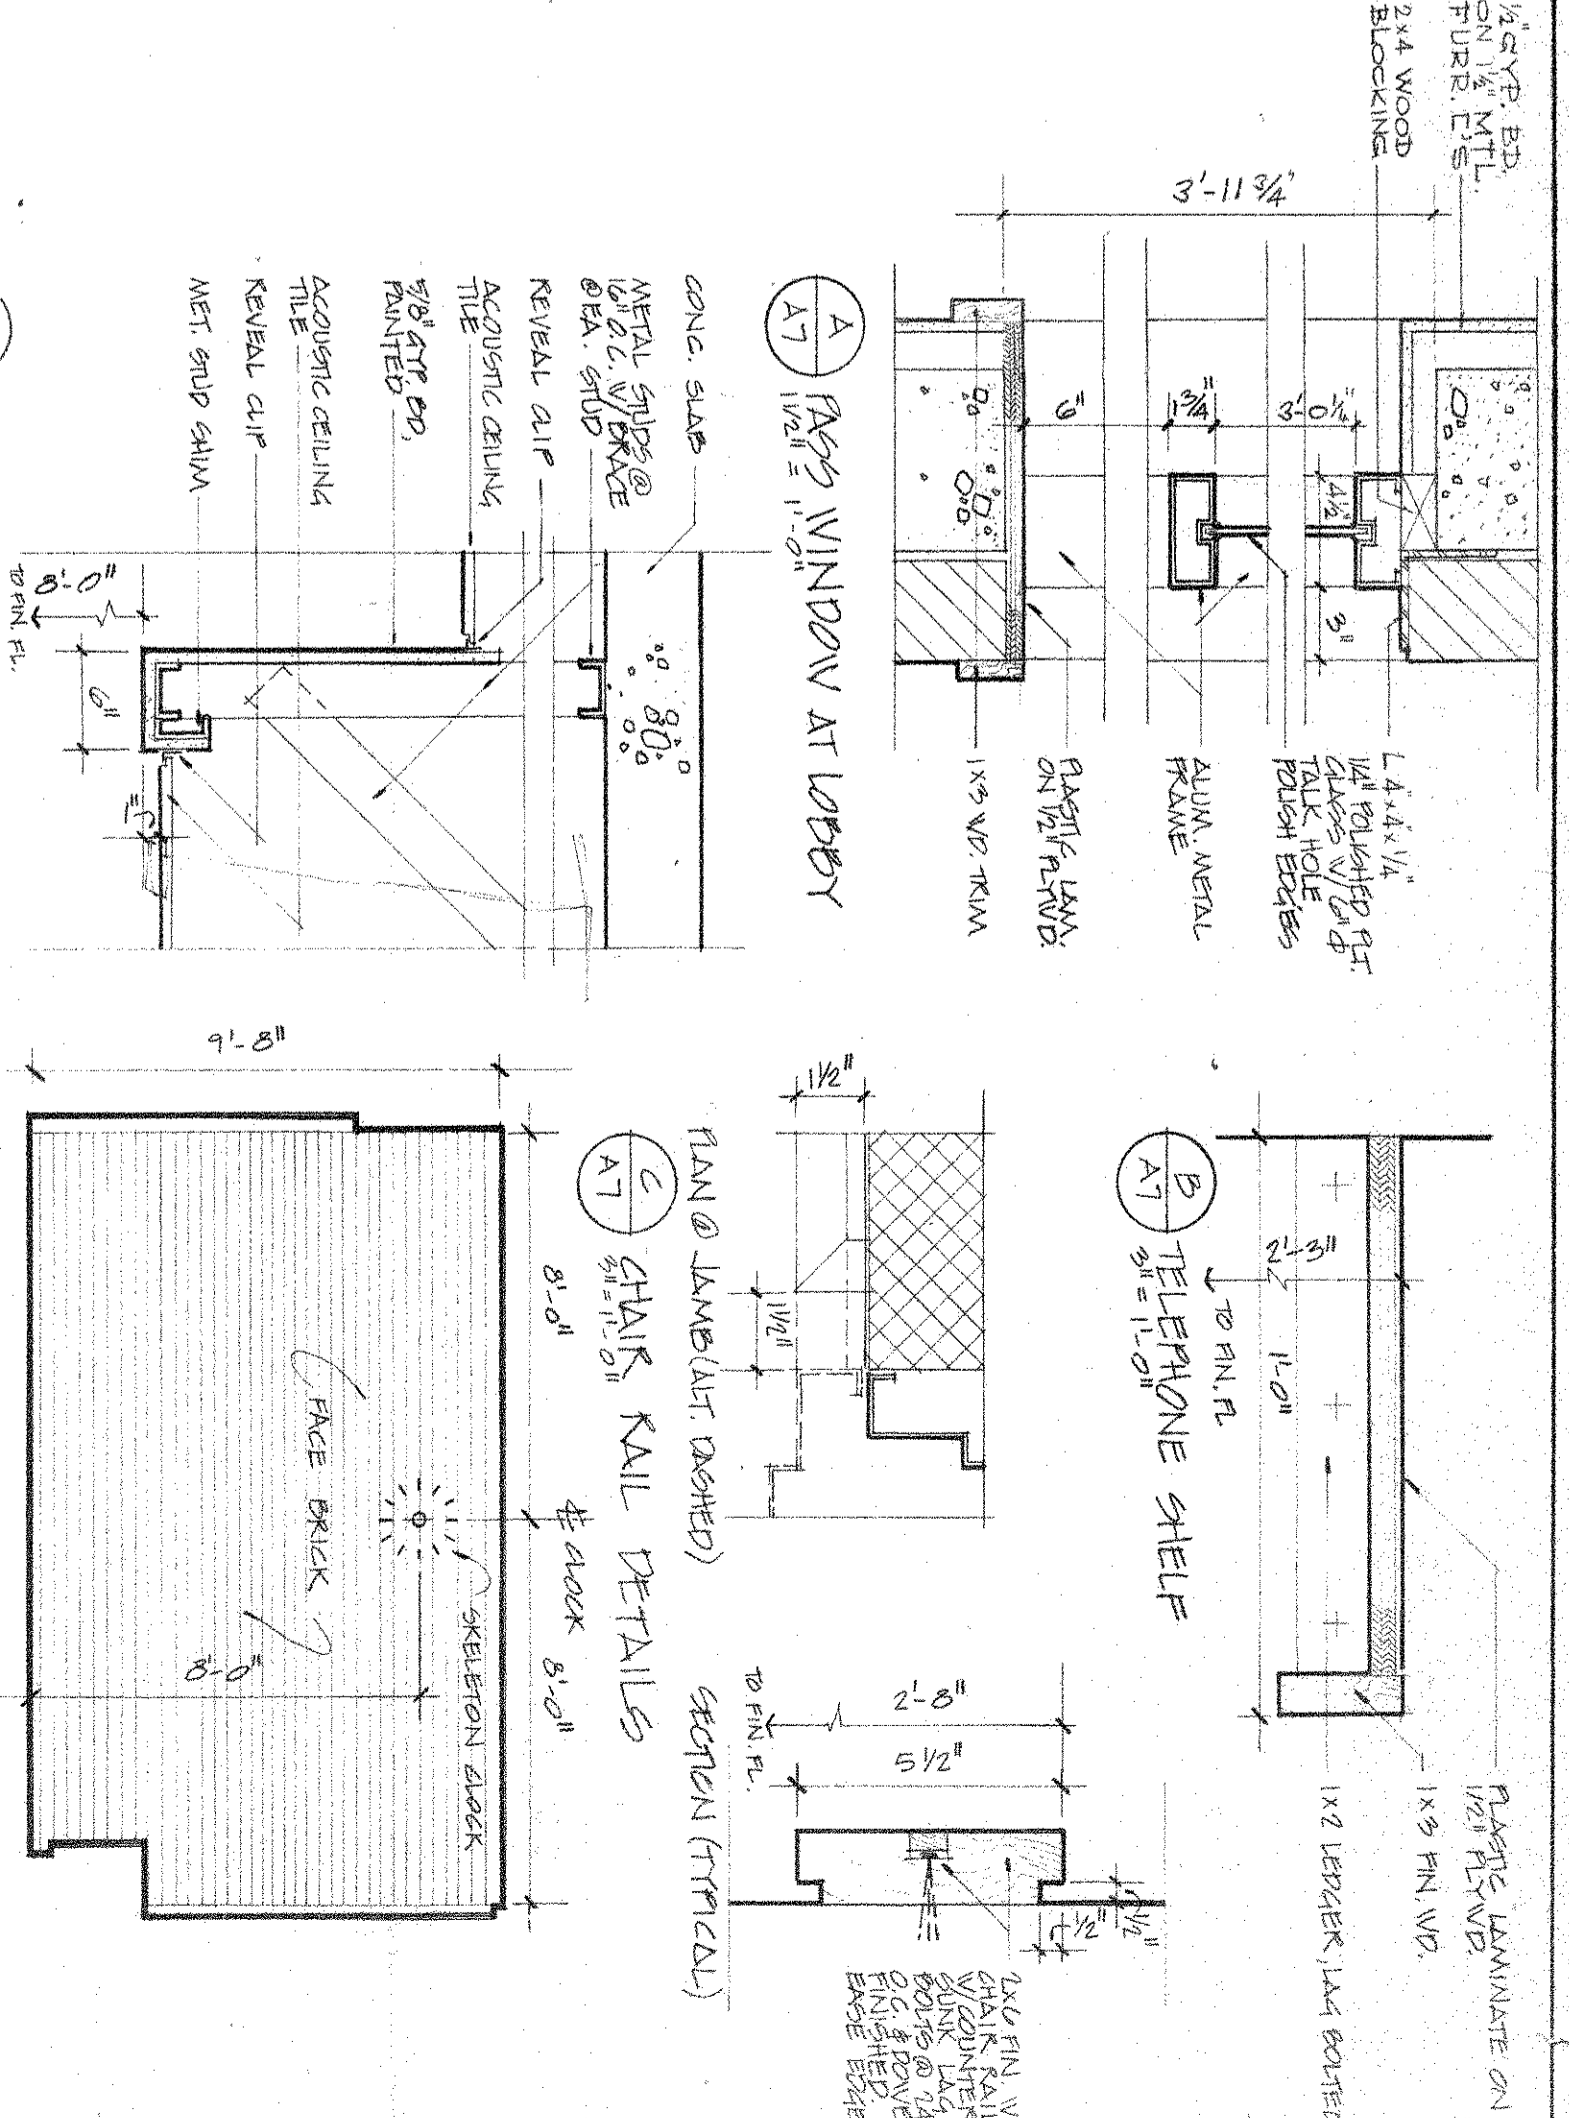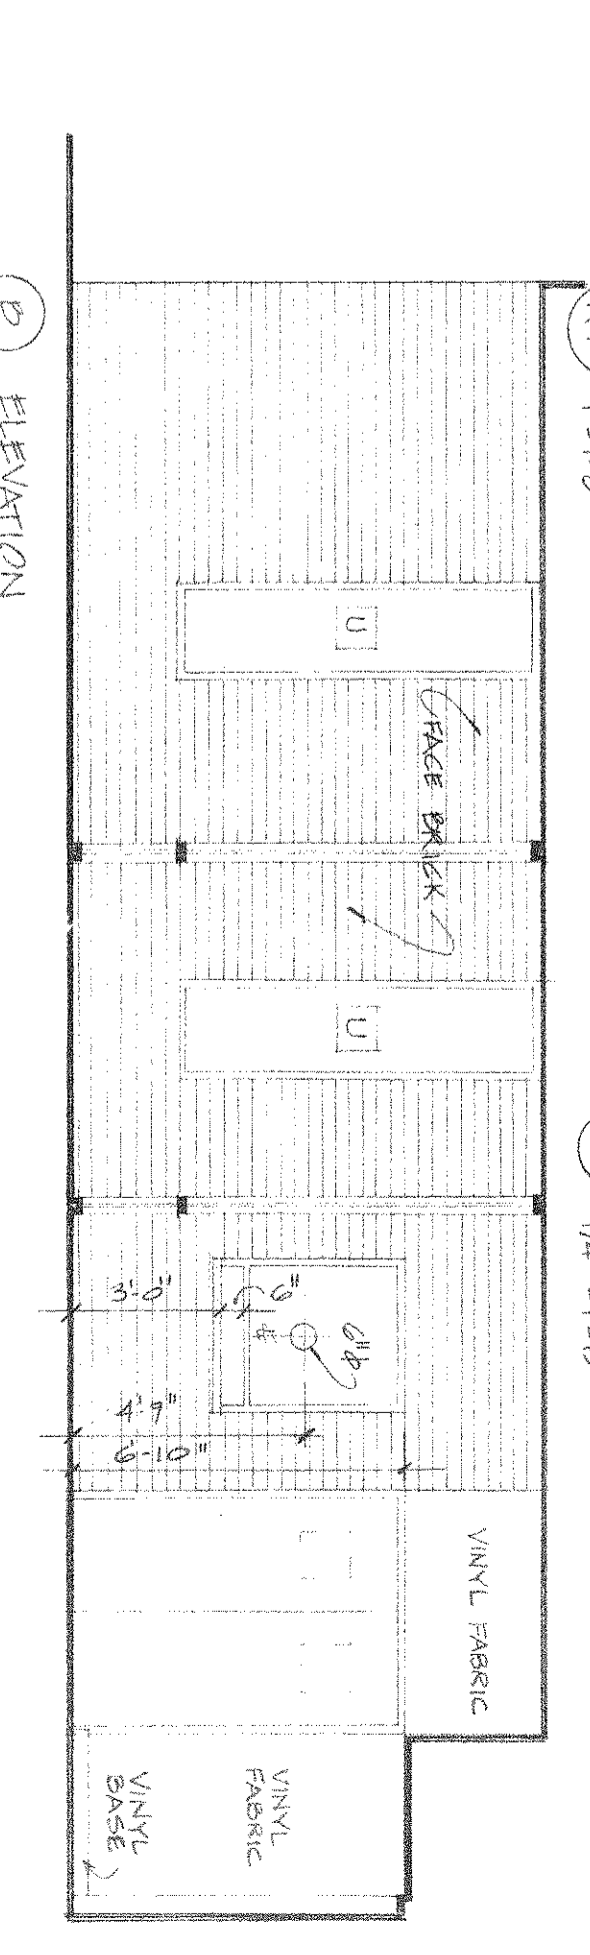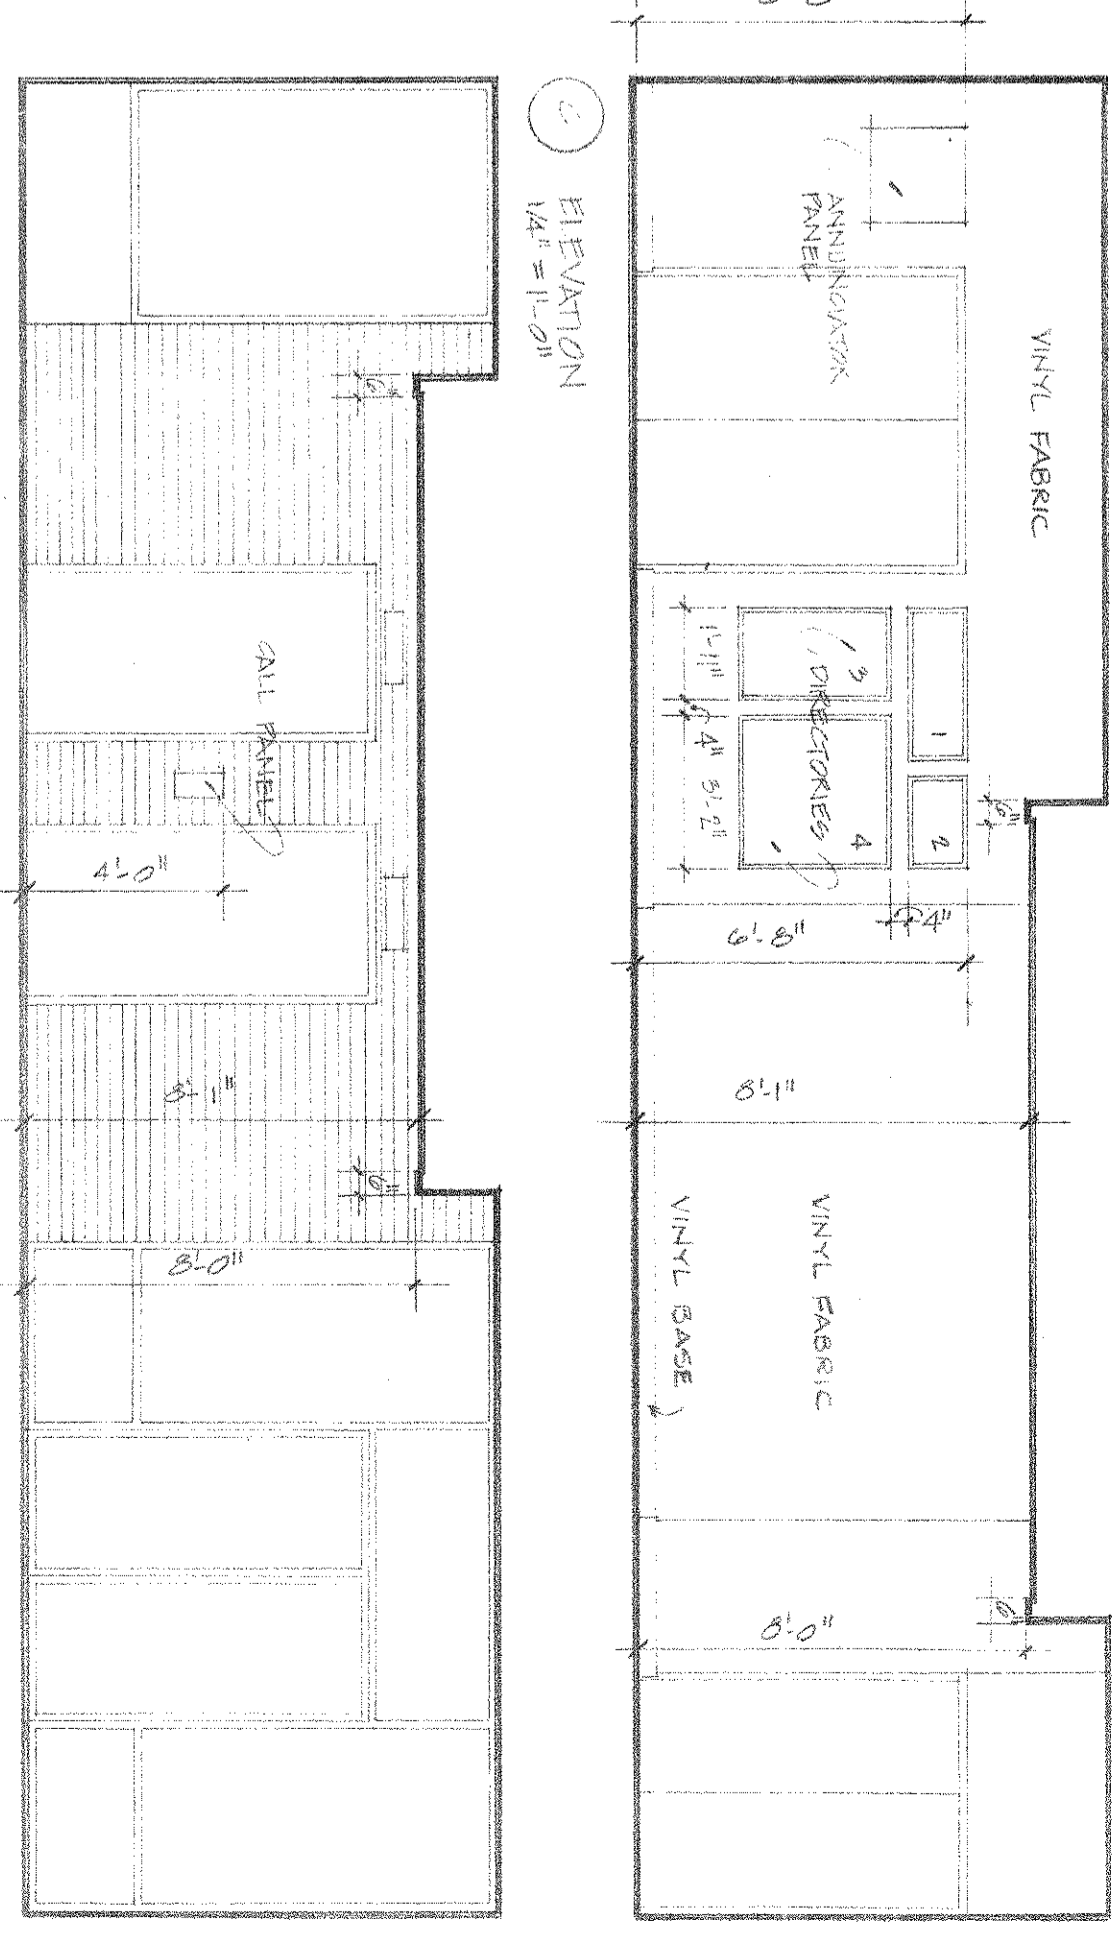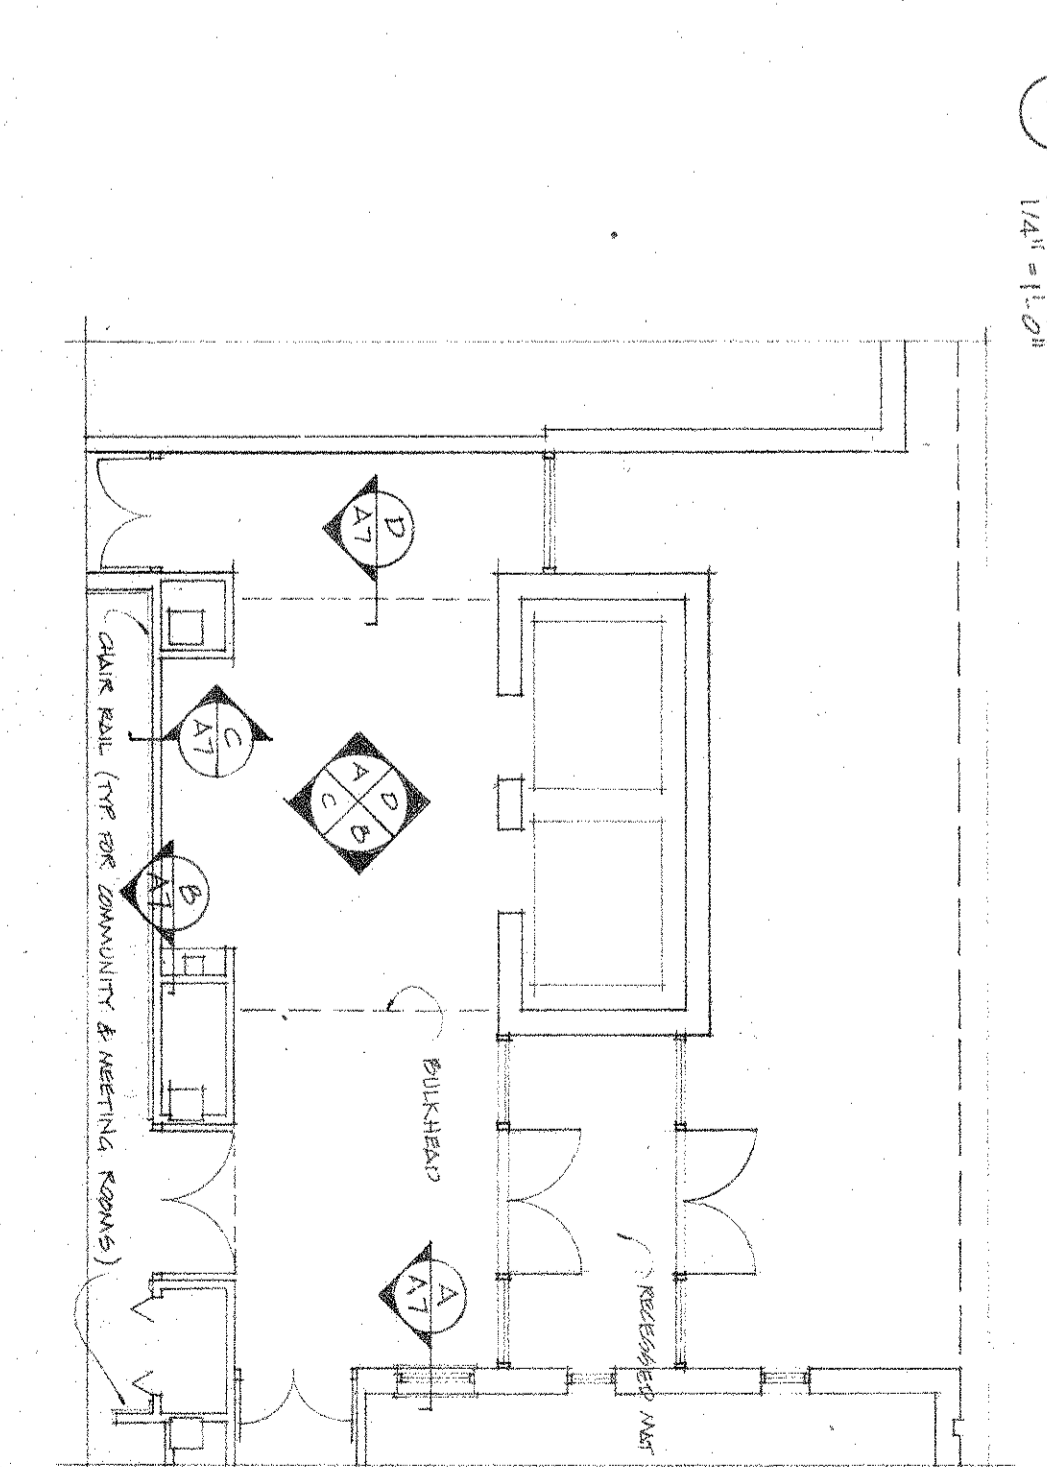

LBCCW

LBCCW VIRGINIA
188 NORTH PITT STREET • ALEXANDRIA, VIRGINIA 22314 • 703.548.8804

ALEXANDRIA HOUSING
Elderly Housing

WEST ELEVATION