


REVISIONS	DESCRIPTION	DATE	BY	APP	LOCATION	DESCRIPTION	DATE	BY	APP
1									
2									
3									
4									
5									

SOUTH ELEVATION
SCALE 1/8" = 1'-0"

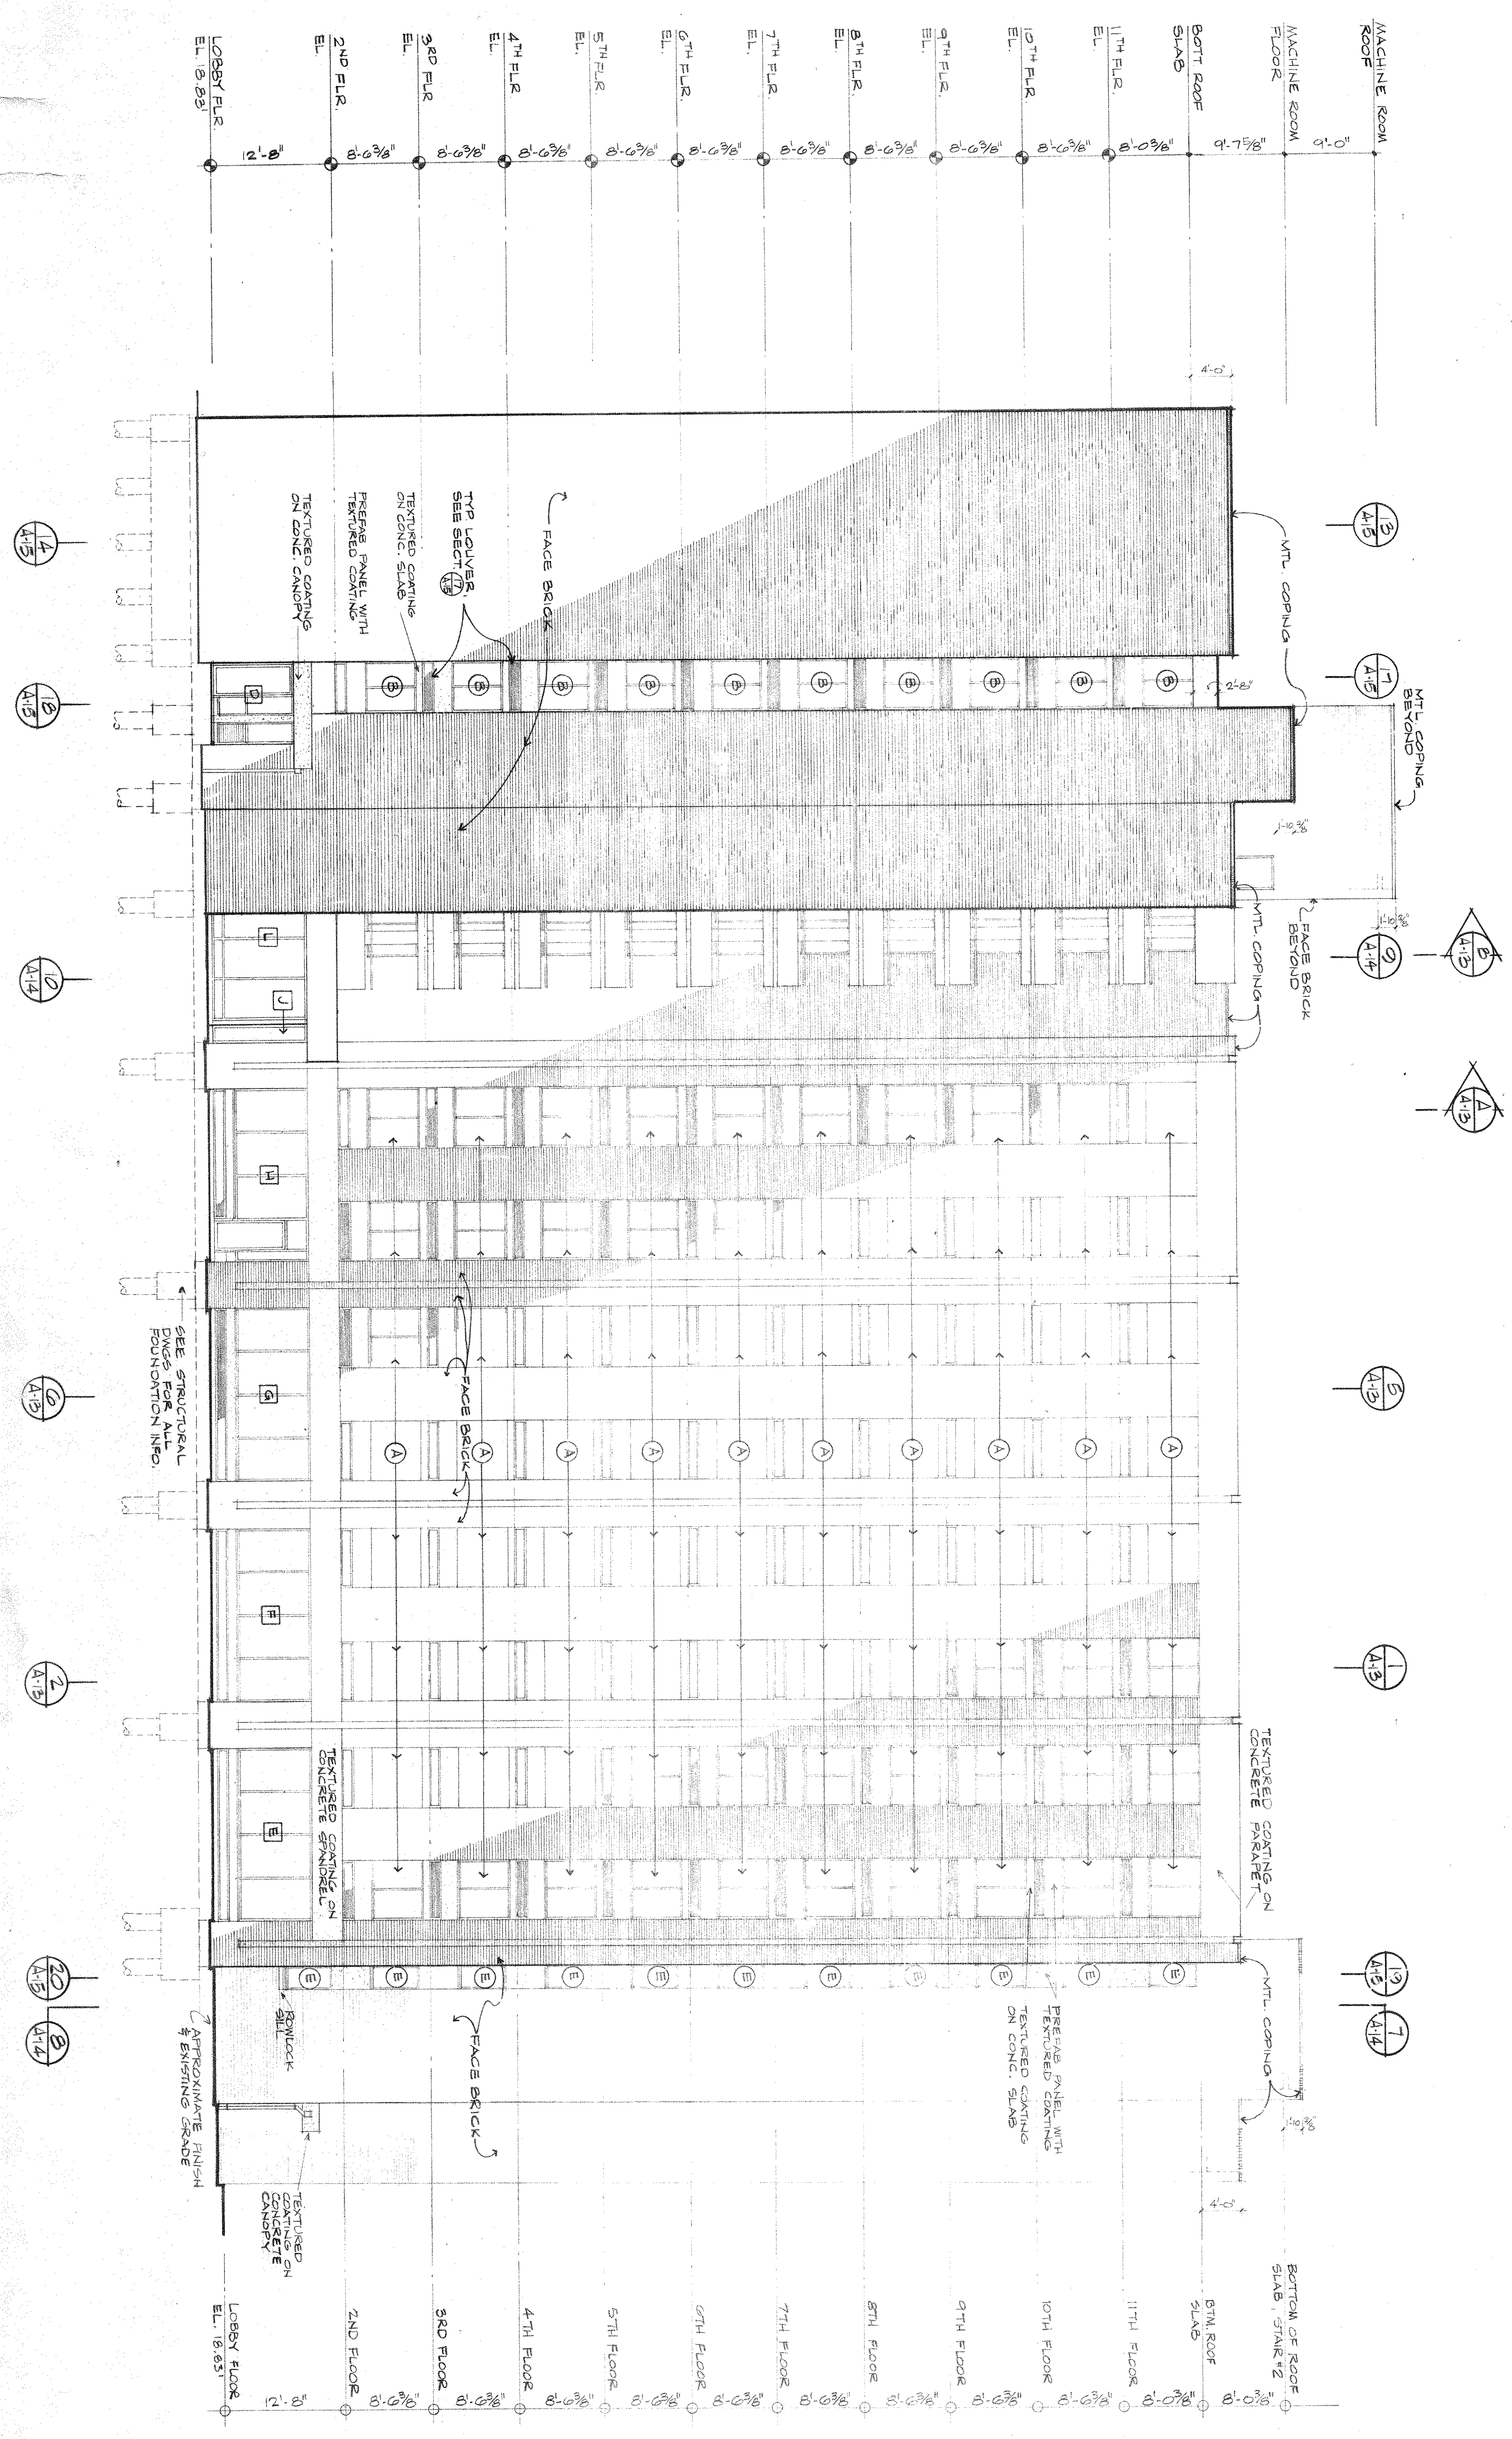

LBC&W

LBC&W VIRGINIA
FOR ROBERT RILEY STREET
ALEXANDRIA VIRGINIA 22314

ALEXANDRIA HOUSING
ELBERT HOUSING

SOUTH ELEVATION
DRAWING NUMBER A142-AS

