


ALEXANDRIA ELDERLY HOUSING
ALEXANDRIA, VIRGINIA

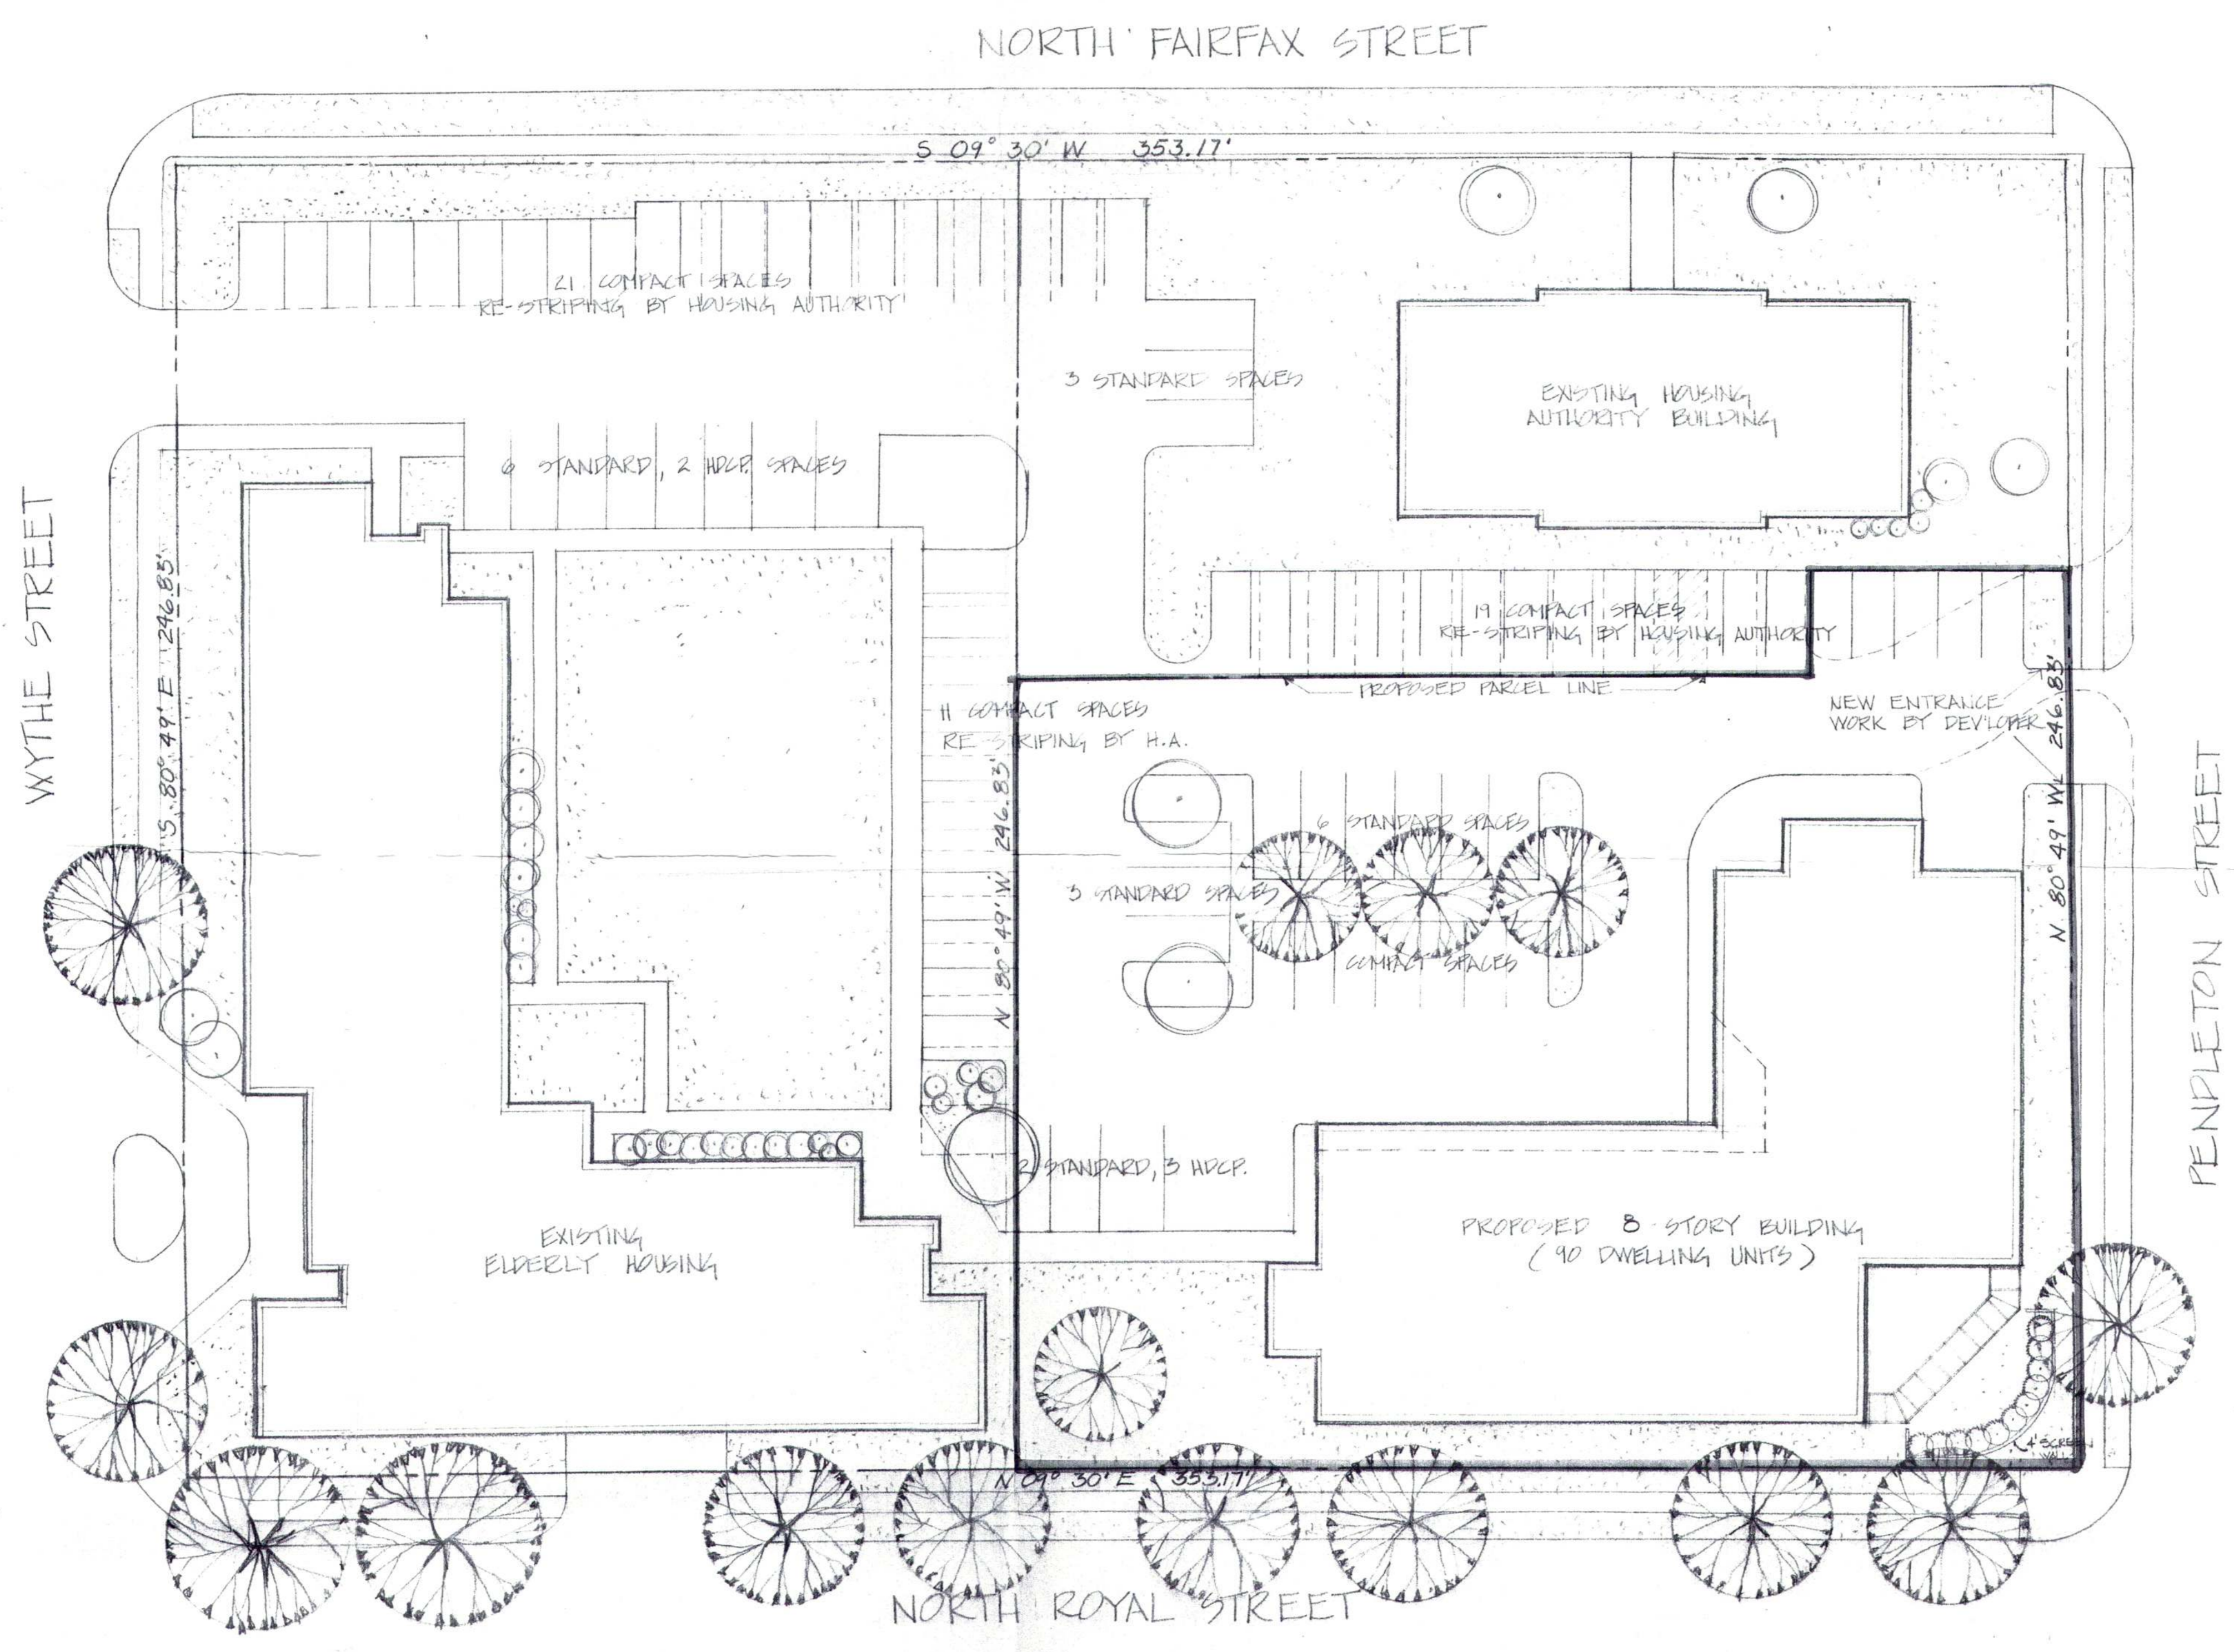

SITE PLAN

SCALE: 1"=20'

NOTES: SURVEY INFORMATION PROVIDED BY
SAUNDERS & FEARSON, ARCHITECTS, ALEXANDRIA, VA.

PARKING TABULATION

20	STANDARD SPACES (9' x 20')
50	COMPACT SPACES (8' x 16')
5	HANDICAPPED SPACES (12' x 20')
75	TOTAL

PARKING REQ.

HOUSING ADMIN. BLDG:	6500 SF @ 1/1000 = 16 SPACES
ELDERLY HOUSING:	260 DU.' @ 1/4 = 65 SPACES
TOTAL	81 SPACES