
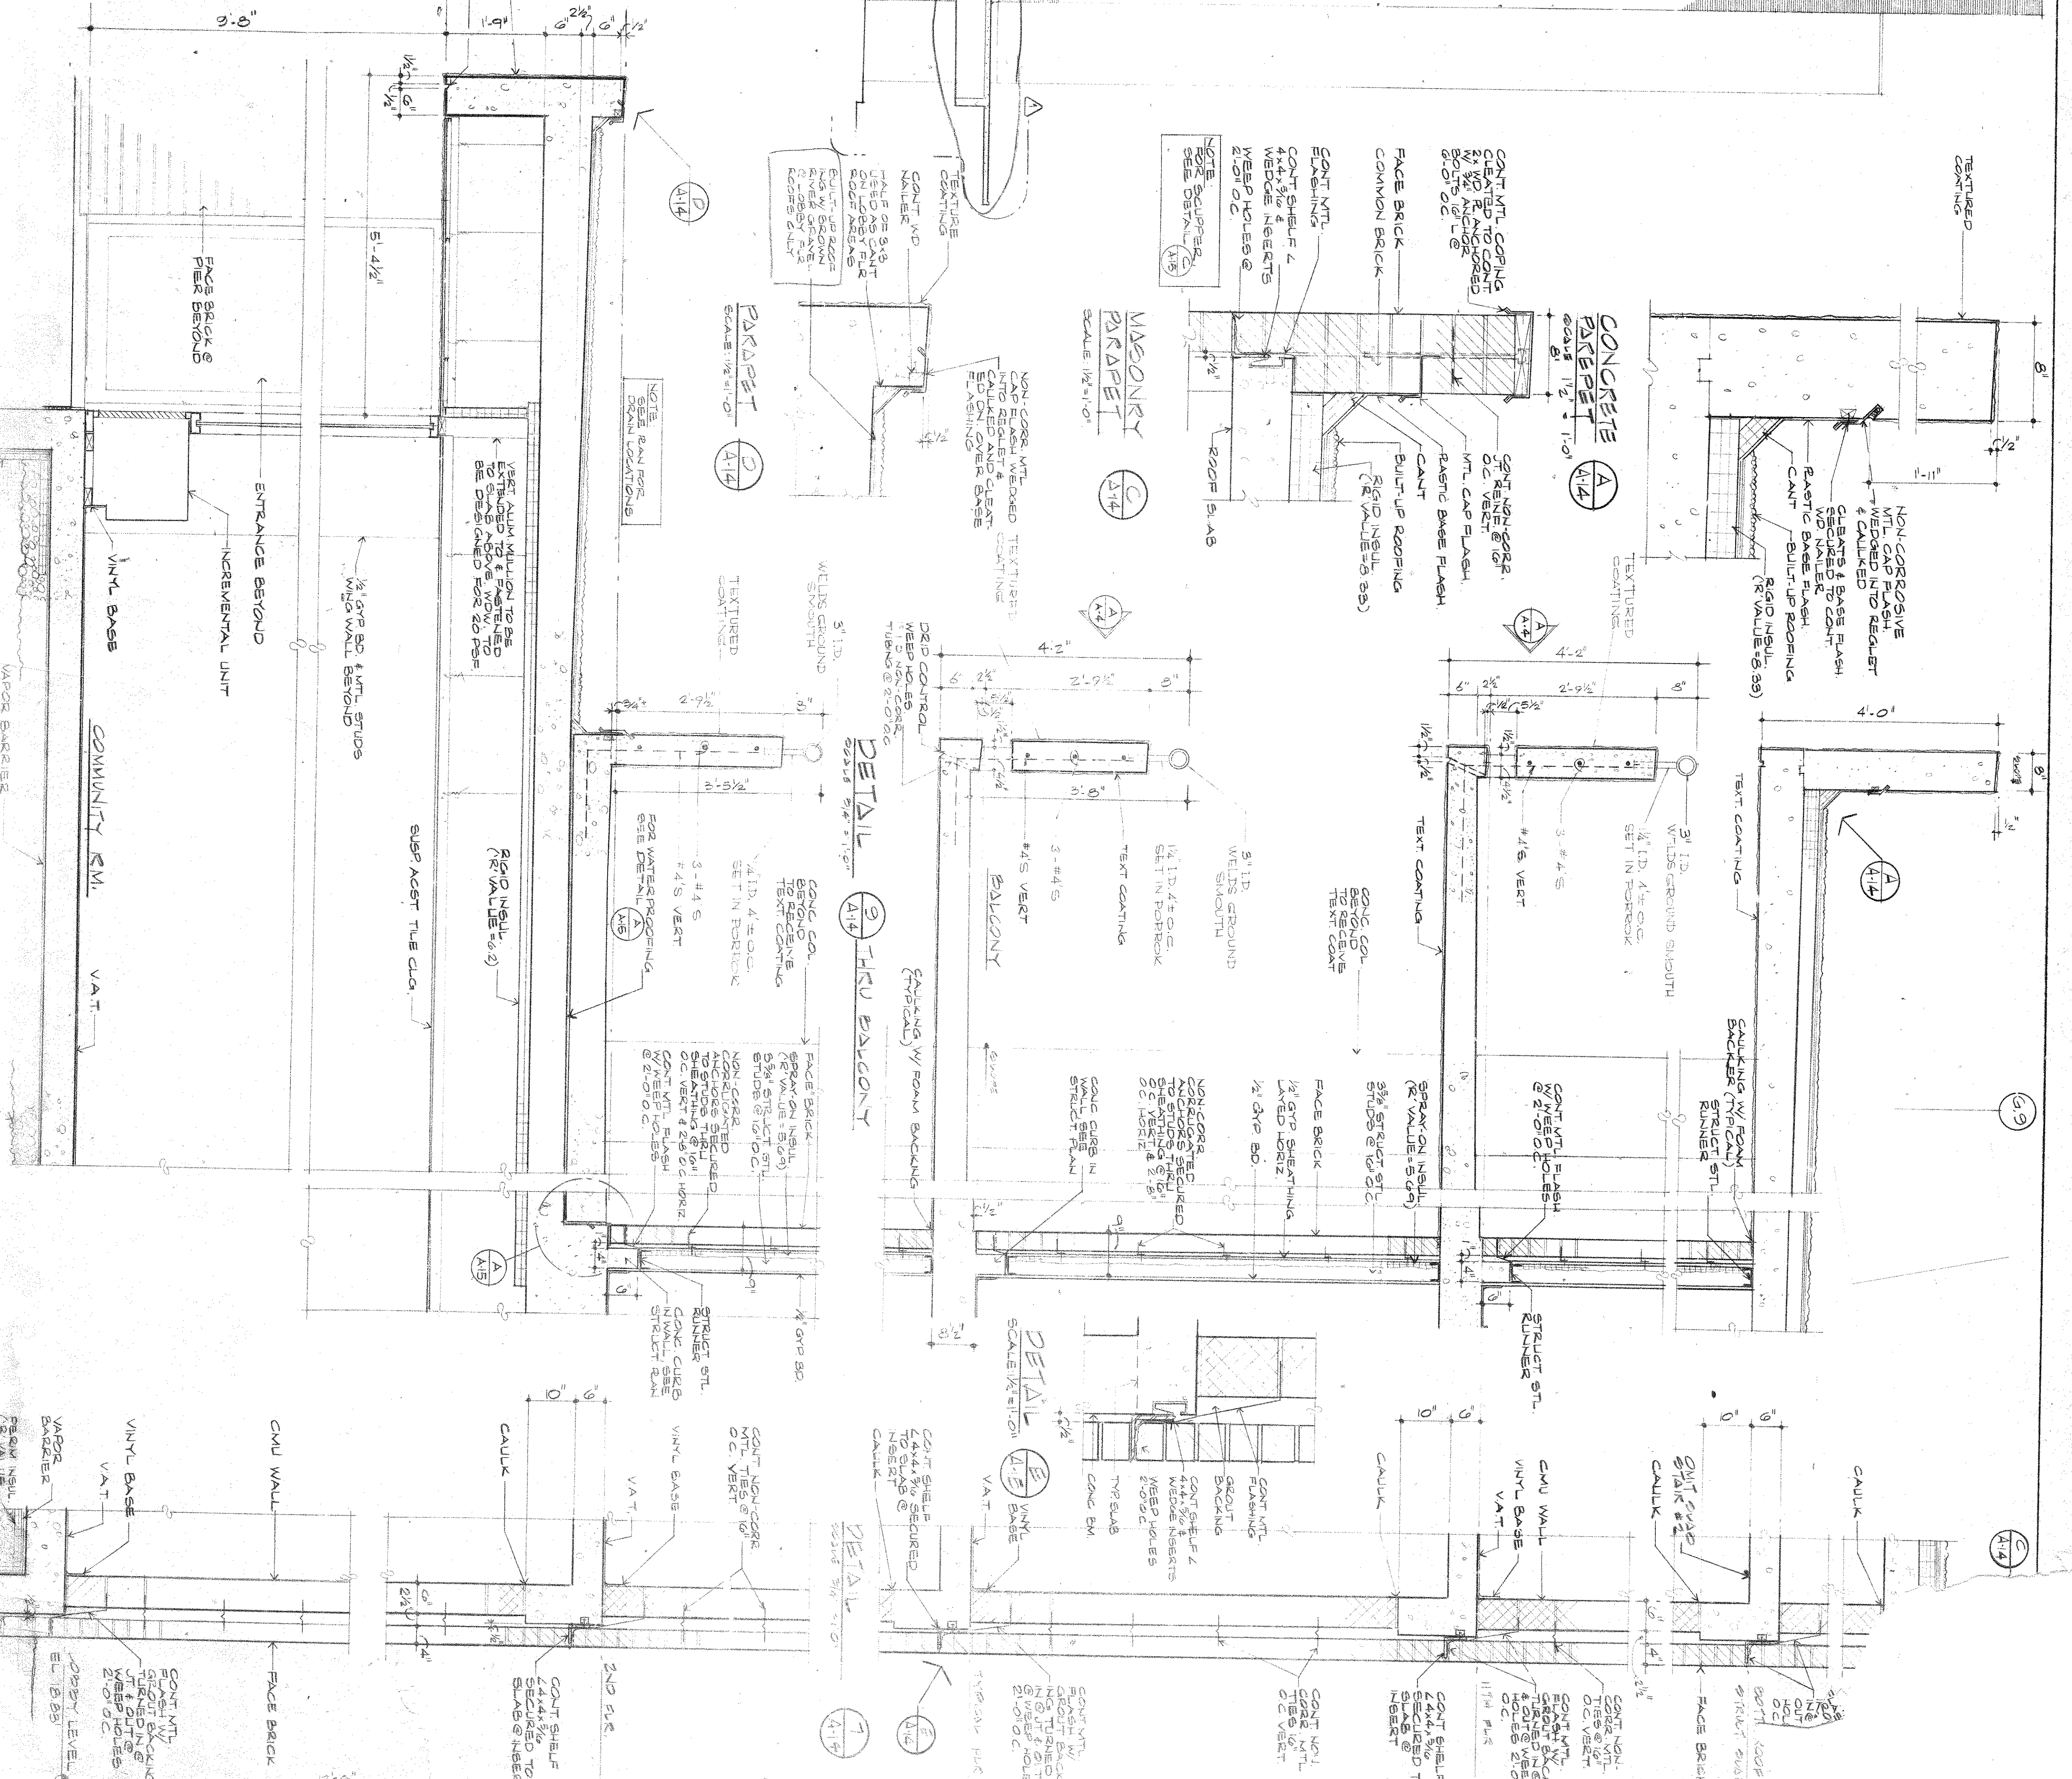


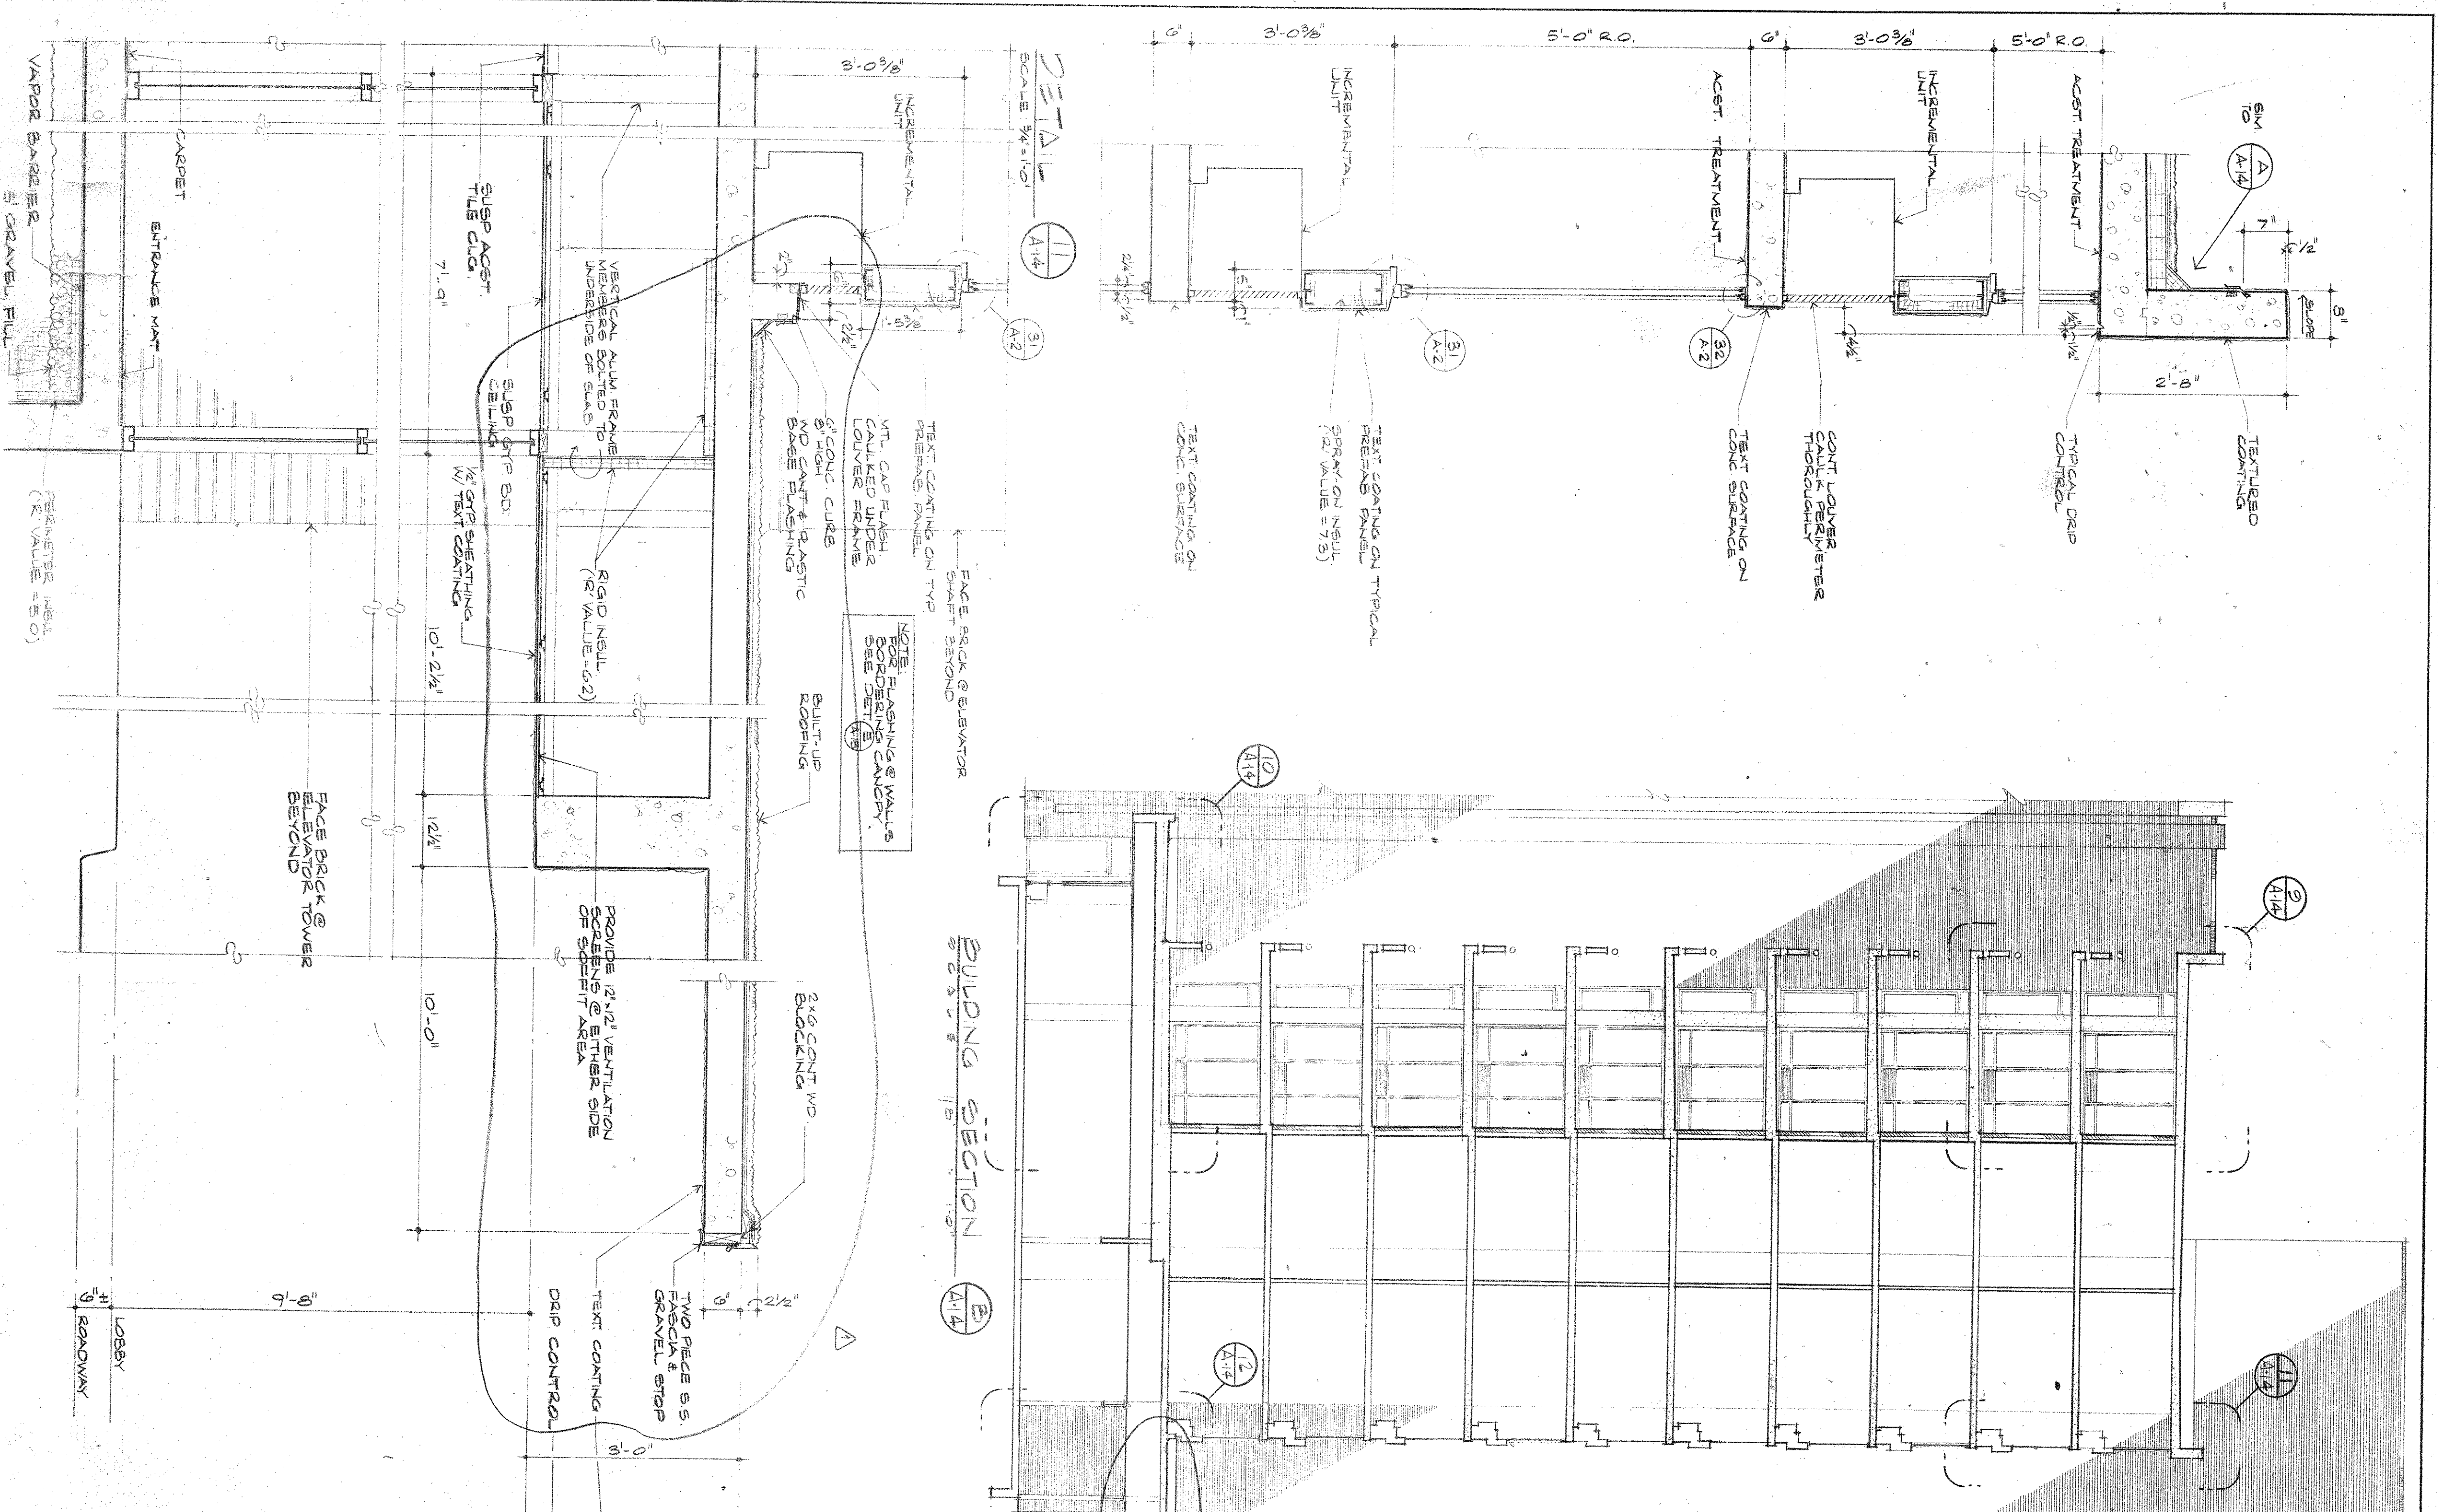

REVISIONS				APPROVALS			
LOCATION	DESCRIPTION	DATE	BY	APP	LOCATION	DESCRIPTION	DATE
1	CANOPY ADDITION	11.15.14	ASB		1	DESIGN	11.15.14
